



THE DOME COMPANY

20m

DESCRIPTION

20m Diameter Dome

FOOTPRINT AREA

326.85m²

STANDING AREA

301.72m²

VOLUME

1008m³

CAPACITY


450 @2 ppl per Sq. m

LOADING

70 Kg per node

THE DOME COMPANY

Unit 4 Station Yard
Station Road
Halesworth
Suffolk IP19 8BZ
t: 07876673354

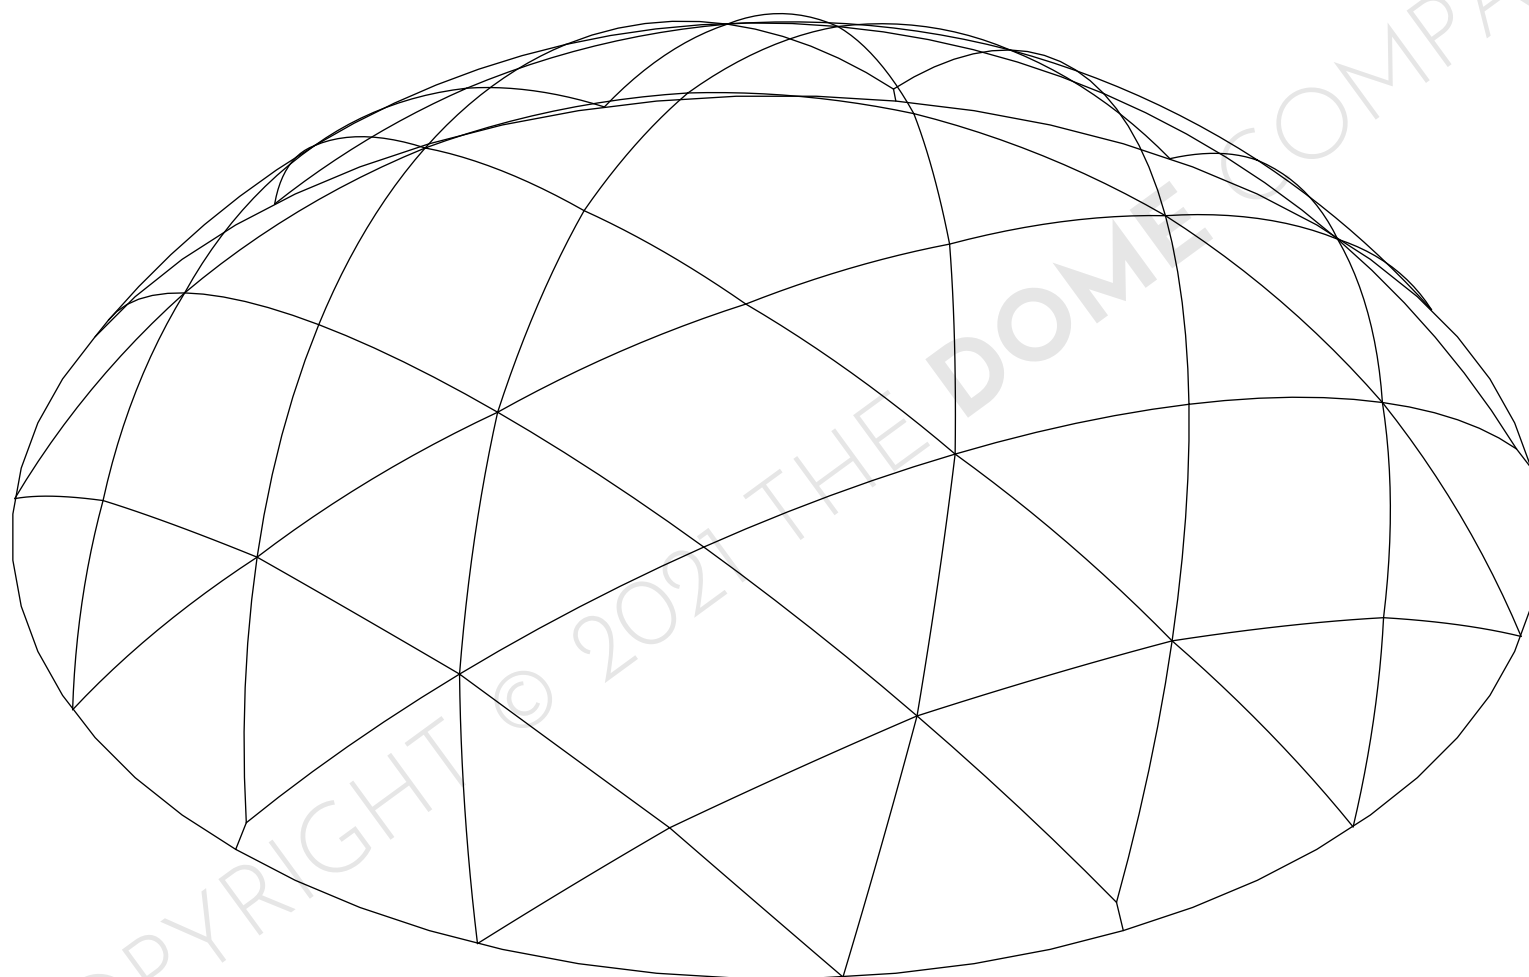



THE DOME COMPANY

20m

DESCRIPTION

20m Diameter Dome

FOOTPRINT AREA

326.85m²

STANDING AREA

301.72m²

VOLUME

1008m³

CAPACITY

450 @2 ppl per Sq. m

LOADING


70 Kg per node

SCALE


1:200

THE DOME COMPANY



Unit 4 Station Yard
Station Road
Halesworth
Suffolk IP19 8BZ
t: 07876673354

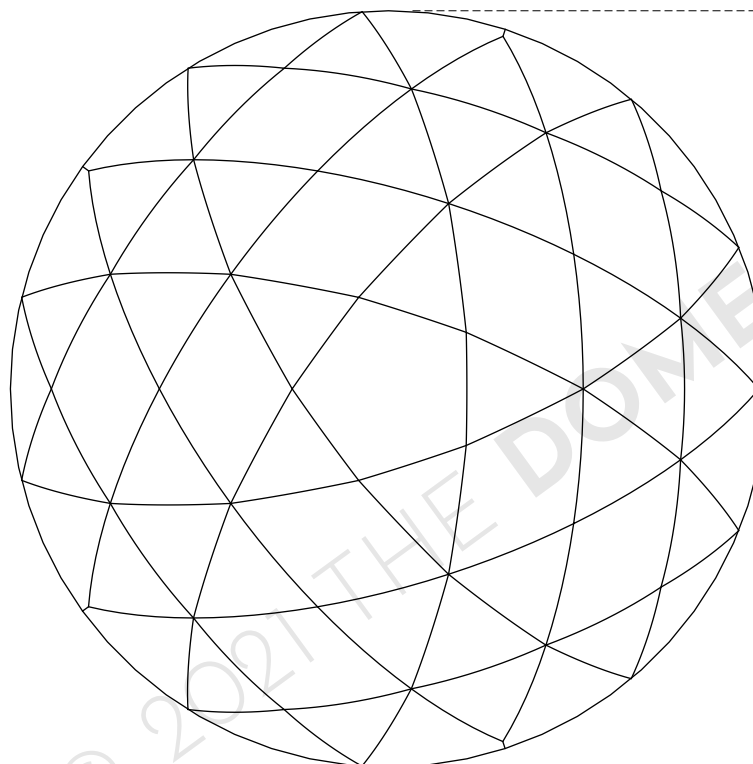

20.4 m

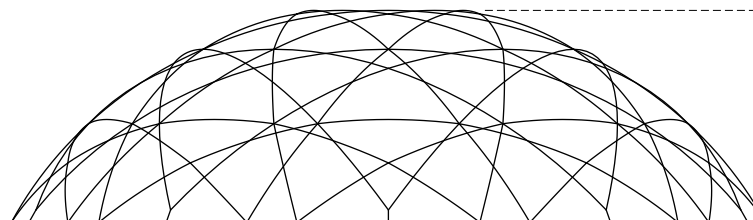

6 m

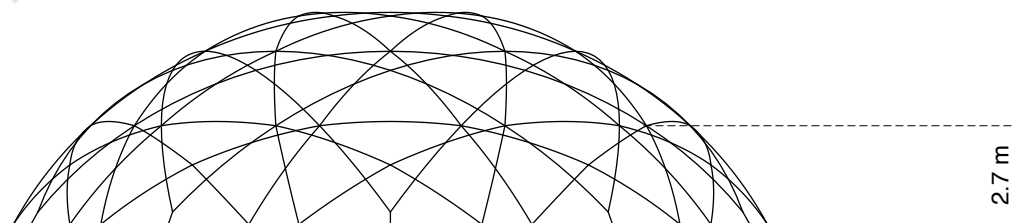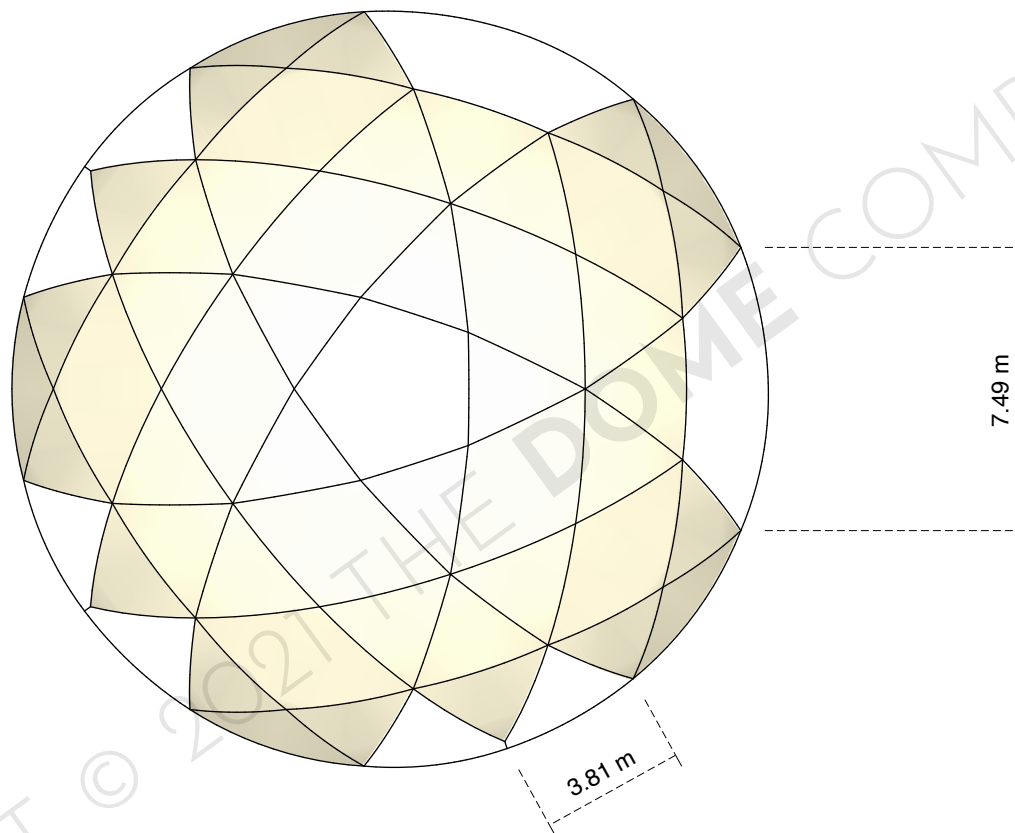

20m

DOORS

10 SMALL
H 2.7m x W 3.81m

OR

5 LARGE
H 2.7m x W 7.49m


SCALE

1:200

THE DOME COMPANY

Unit 4 Station Yard
Station Road
Halesworth
Suffolk IP19 8BZ
t: 07876673354

A0.2

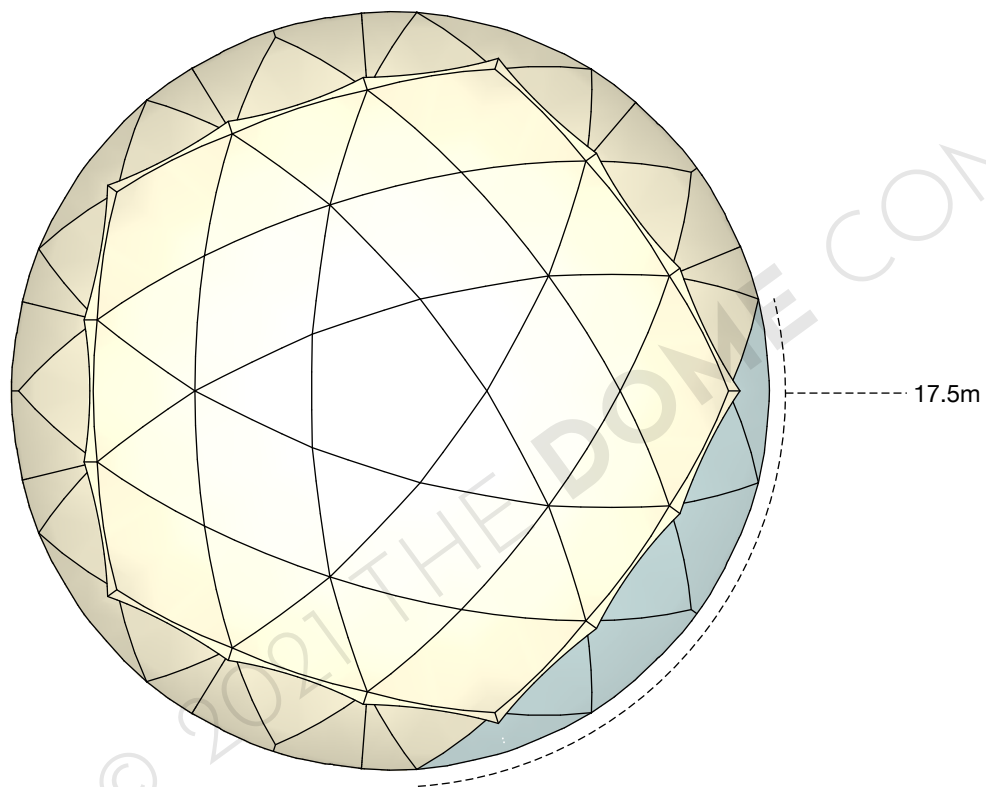

20m

DESCRIPTION
Clear Wall option

SCALE
1:200

THE DOME COMPANY
Unit 4 Station Yard
Station Road
Halesworth
Suffolk IP19 8BZ
t: 07876673354

A0.3