



THE DOME COMPANY

22.5m

DESCRIPTION

22.5m Diameter Dome

FOOTPRINT AREA

397m²

STANDING AREA

314m²

VOLUME

1453m³

CAPACITY


600 @2 ppl per Sq. m


LOADING

75 Kg per node

THE DOME COMPANY

Unit 4 Station Yard
Station Road
Halesworth
Suffolk IP19 8BZ
t: 07876673354

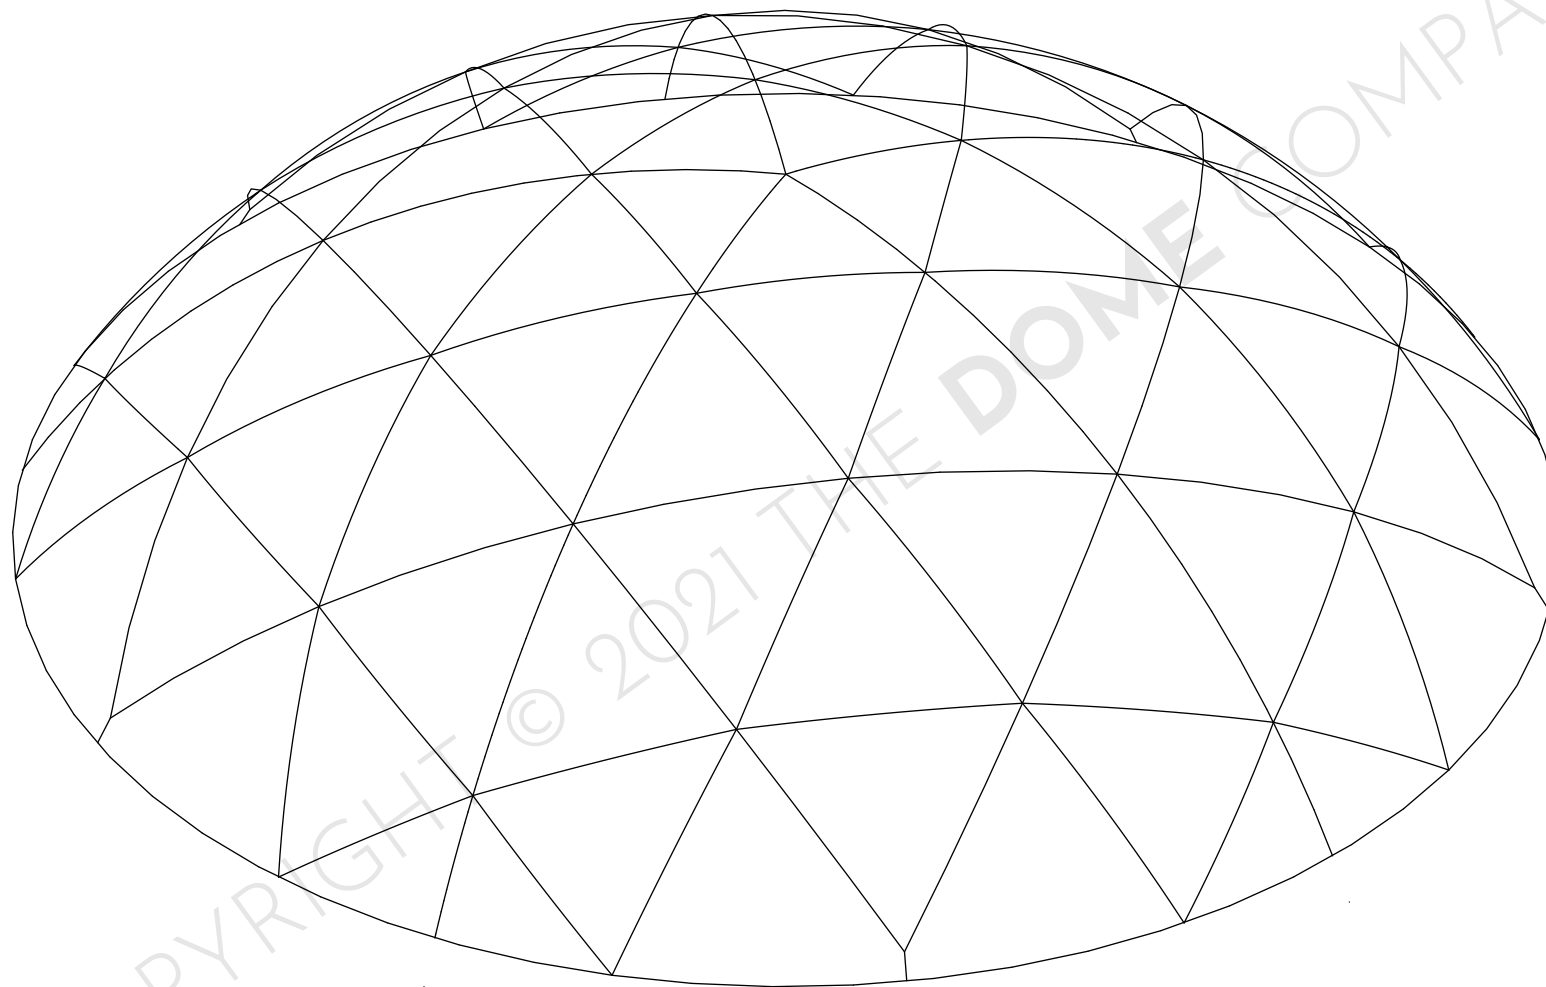

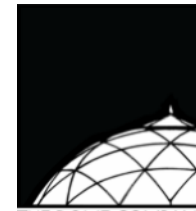

THE DOME COMPANY

22.5m

DESCRIPTION

22.5m Diameter Dome

FOOTPRINT AREA

397m²

STANDING AREA

314m²

VOLUME

1453m³

CAPACITY

600 @2 ppl per Sq. m

LOADING


75 Kg per node

SCALE


1:200

THE DOME COMPANY

Unit 4 Station Yard
Station Road
Halesworth
Suffolk IP19 8BZ
t: 07876673354


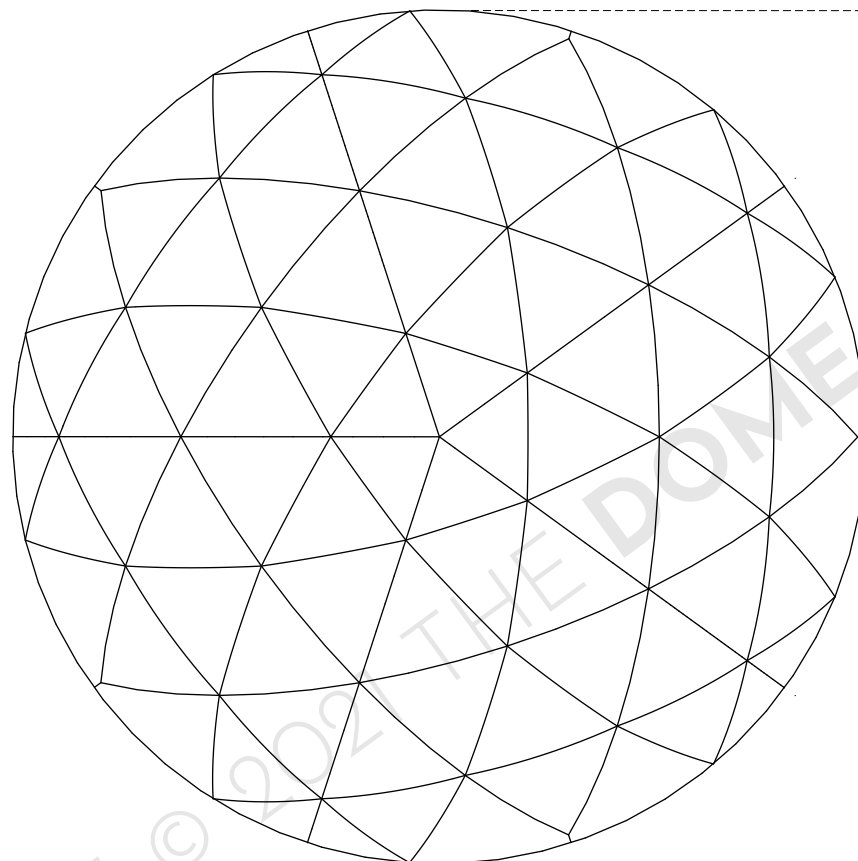


22.50 m

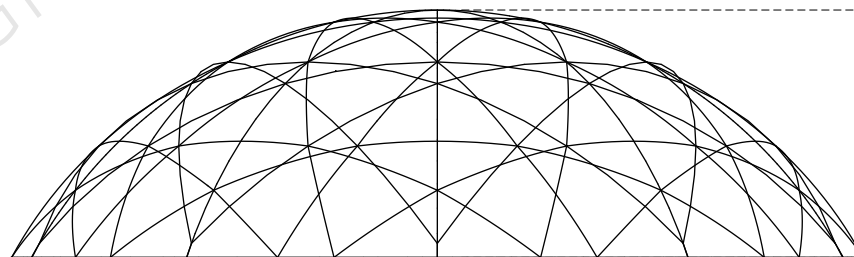

6.70 m

A0.1

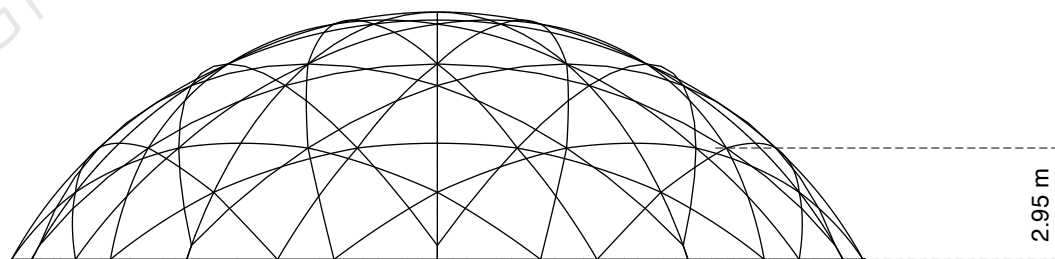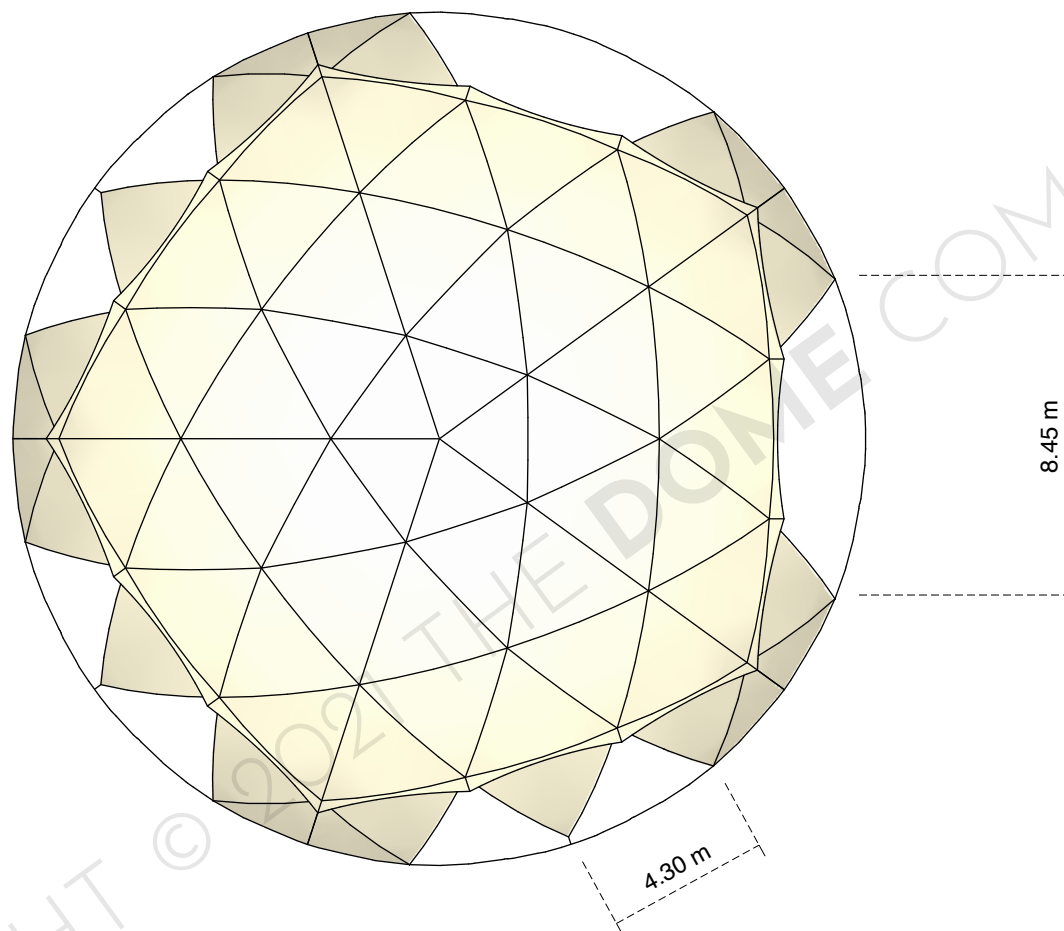

22.5m

DOORS

10 SMALL
H 2.95m x W 4.30m

OR

5 LARGE
H 2.95m x W 8.45m

SCALE
1:200

THE DOME COMPANY
Unit 4 Station Yard
Station Road
Halesworth
Suffolk IP19 8BZ
t: 07876673354

A0.2